

Draft view of the proposed field house project



COLLEGE PLACE PUBLIC SCHOOLS **FIELDHOUSE**

COMING FALL 2026



GENERAL NOTES

- BASKETBALL COURT CENTER LINES AND COURT CENTER LINES SHALL SERVE AS PRIMARY CONTROL LINES FOR RELATED COURT STRIPING. LOCATE VOLLEYBALL AND PRACTICE VOLLEYBALL COURTS FROM THE BASKETBALL COURT CONTROL LINES AS DIMENSIONED.
- CONFIRM OVERLAY ORDER / HIERARCHY OF OVERLAPPING LINES WITH OWNER PRIOR TO INSTALLATION.
- VERIFY FINAL STRIPING LAYOUT, LINE WIDTHS, EQUIPMENT SLEEVE LOCATIONS, AND GOAL / NET / BACKSTOP ALIGNMENT WITH OWNER AND GYM EQUIPMENT PROVIDERS PRIOR TO INSTALLATION.
- FILL CENTER OF BASKETBALL COURTS WITH 'CP' LOGO IN ORIENTATION SHOWN. USE NAVY (RGB: 12, 35, 64). DISTRICT TO PROVIDE OFFICIAL LOGO FOR USE.


COPYRIGHT: 2026
All rights reserved. Reproduction or translation of any part of this work without written permission of ARCHITECTS WEST INC. is unlawful and subject to criminal prosecution.

This addenda posted set is being made available as a courtesy to the Contractor by the Architect. The architect has made reasonable attempt to incorporate published addenda into the documents but does not warrant all addenda items have been incorporated. The Contractor is still contractually bound to the contractor documents including the Bid Set of construction documents and any published addenda or other modifications as referenced in the contract.



Architects West

210 E Lakeside Ave
Coeur d'Alene, ID 83814
t. 208.667.9402
architectswest.com

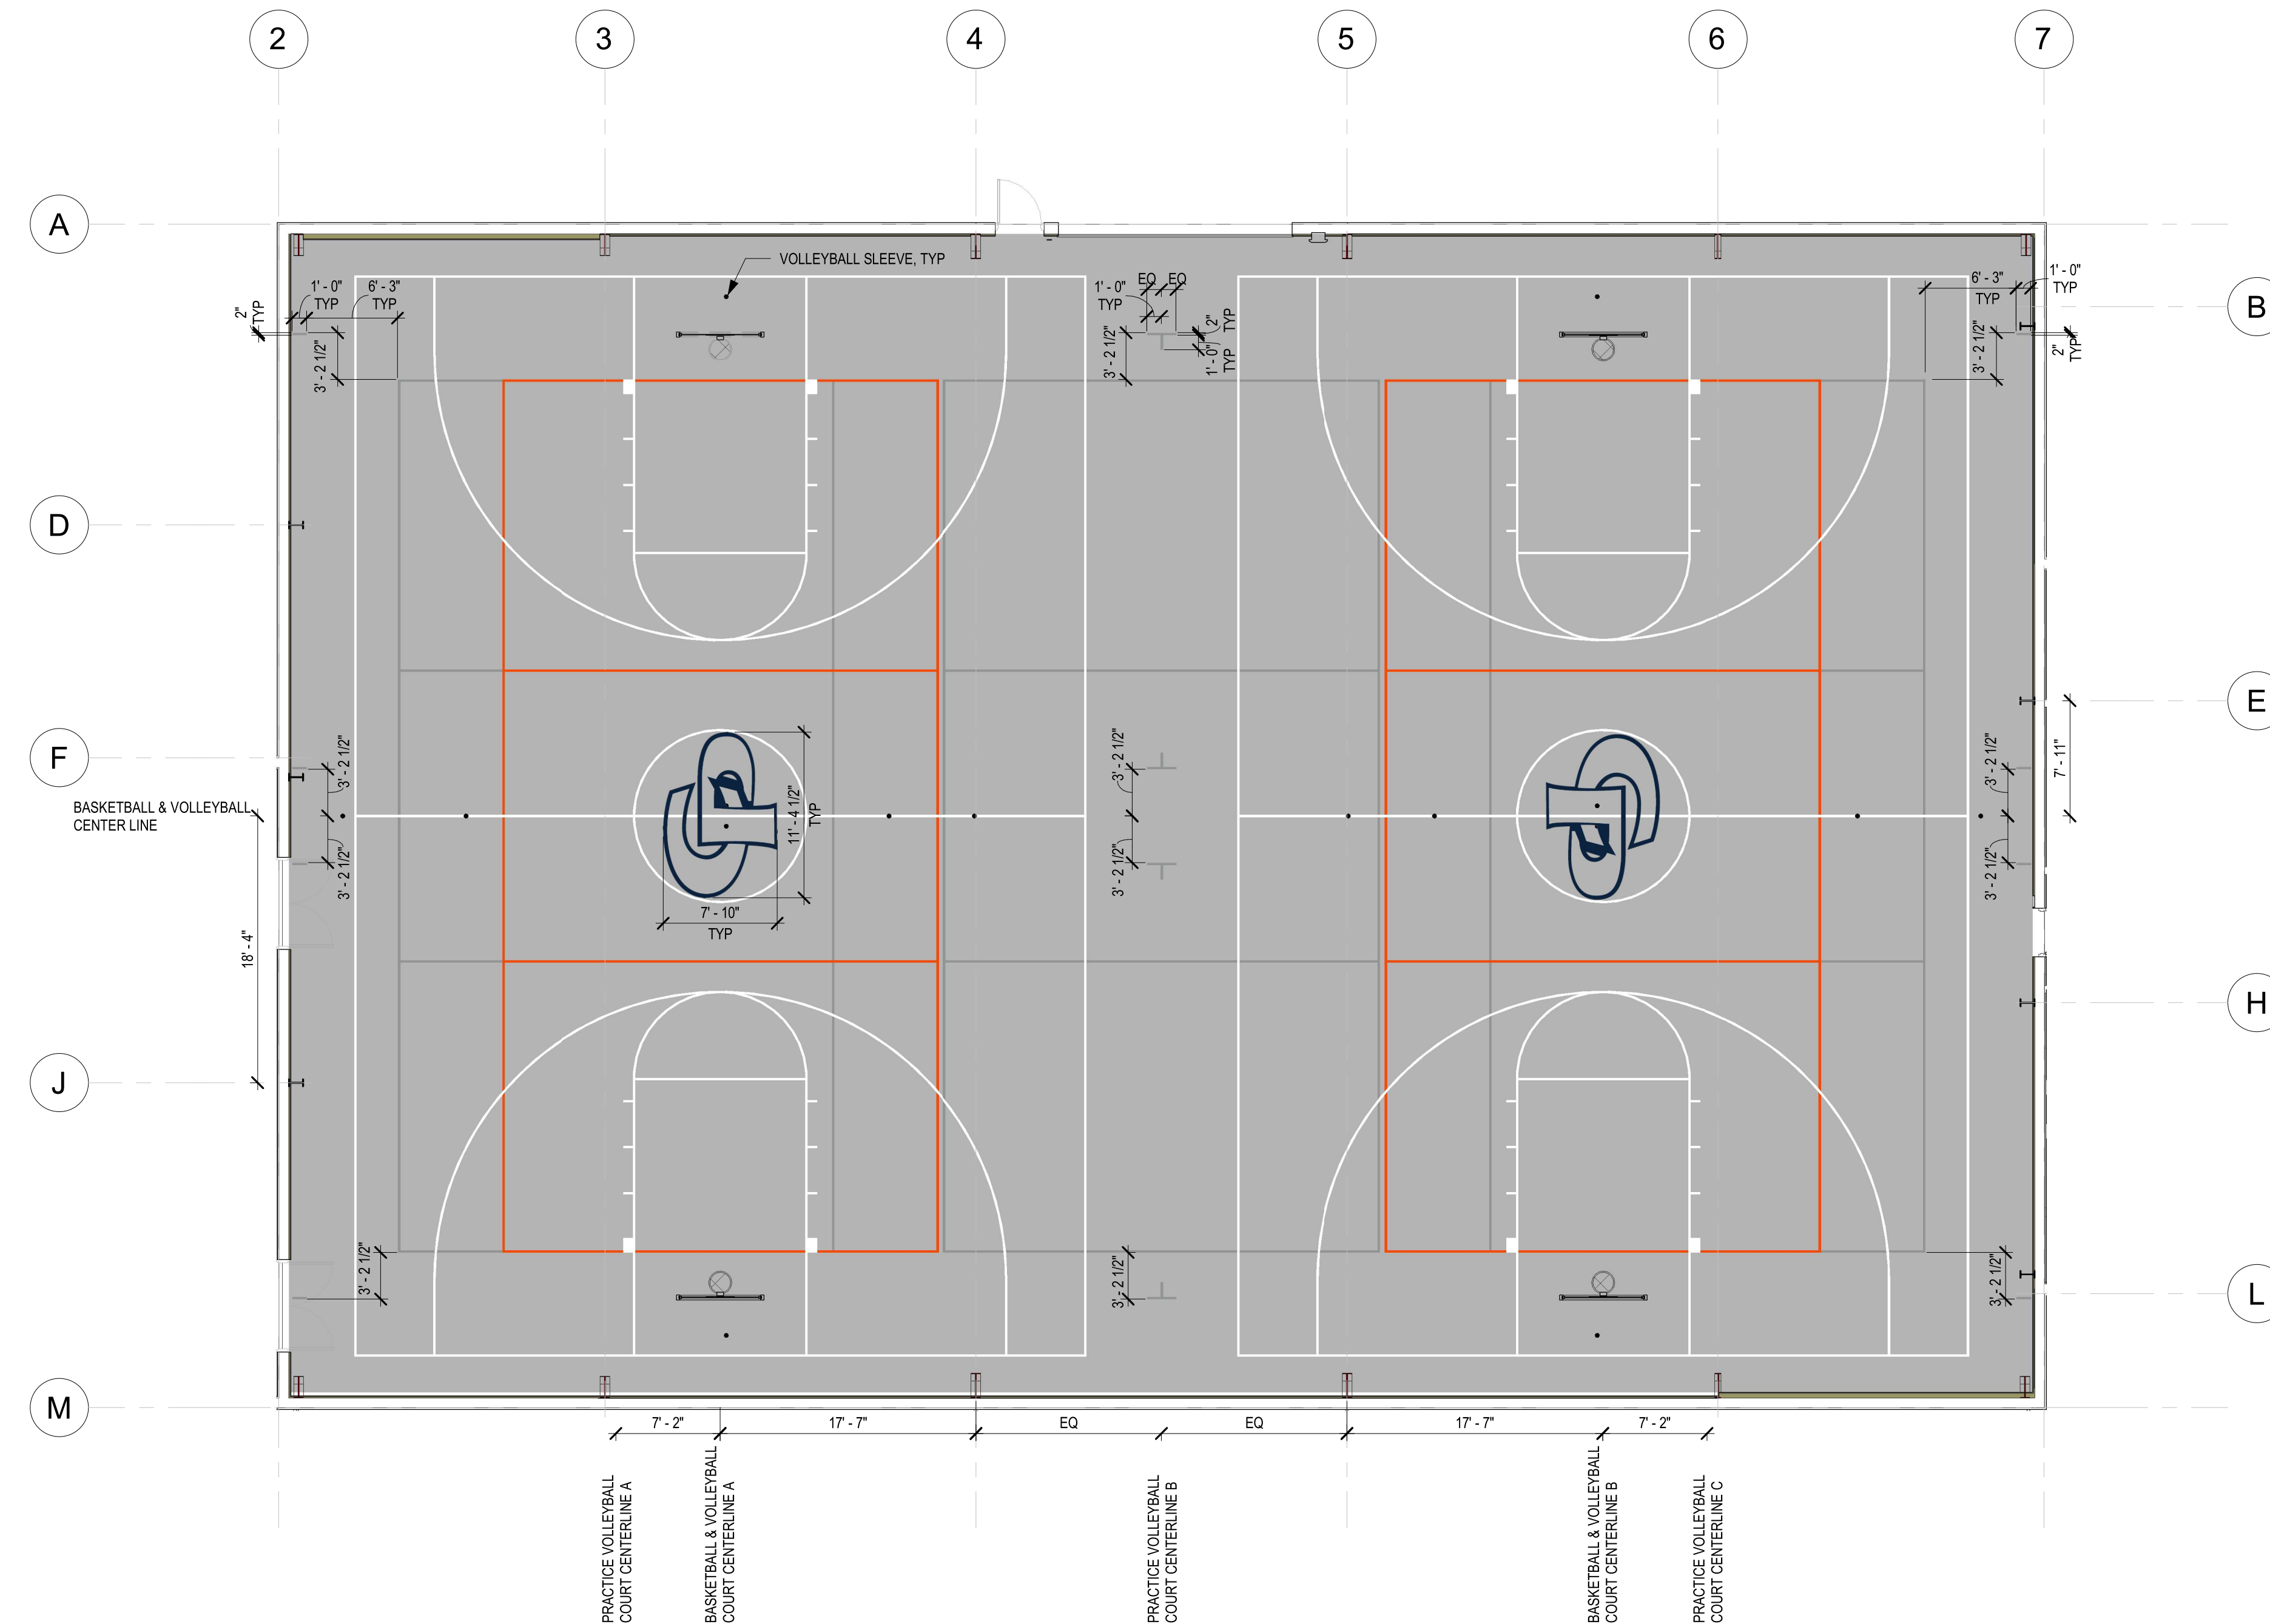

GYM LINE LAYOUT PLAN
SCALE: 1/8" = 1'-0"

COURT STRIPING DIMENSION SCHEDULE

COURT SYSTEM	GOVERNING BASIS	STANDARD PLAYING AREA	MEASUREMENT BASIS	LINE WIDTH	LINE COLOR	KEY STRIPING DIMENSIONS
BASKETBALL COURT A / B	YOUTH / REDUCED SIZE	74'-0" X 50'-0"	MEASURED TO INSIDE FACE OF BOUNDARY STRIPING	2"	WHITE	FACE OF BACKBOARD 4'-0" FROM INSIDE FACE OF END LINE; FREE THROW LINE: 15'-0" FROM BACKBOARD FACE; LANE: 12'-0" WIDE; CENTER CIRCLE: 6'-0" RADIUS; THREE-POINT ARC: 19'-9" RADIUS
MAIN VOLLEYBALL COURT A / B	NFHS / HIGH SCHOOL	60'-0" X 30'-0"	MEASURED TO OUTSIDE FACE OF BOUNDARY STRIPING	2"	ORANGE (RGB: 247, 73, 2)	NET / CENTER LINE AT MIDPOINT OF COURT; ATTACK LINES: 10'-0" EACH SIDE OF CENTER LINE
PRACTICE VOLLEYBALL COURT A / B / C	NFHS / HIGH SCHOOL	60'-0" X 30'-0"	MEASURED TO OUTSIDE FACE OF BOUNDARY STRIPING	2"	GRAY (RGB: 145, 150, 147)	SAME AS MAIN VOLLEYBALL COURT

No.	Description	Date
7	ASL04	3/2/2026
4	ASL01	1/13/2026
2	ADD.02	07/31/2025

COLLEGE PLACE PUBLIC SCHOOLS

FIELD HOUSE

1777 S COLLEGE AVE, COLLEGE PLACE, WA 99324

GYM LINE LAYOUT

PROJECT NO.	25013
DESIGNED BY	LD
DRAWN BY	LD
ISSUE DATE	4.29.2026
PHASE	CA
CHECKED BY	LD
SHEET NO.	

A2.03

Location of proposed field house outlined in Yellow

